


Batten Layout - Gable end

#108.22.01

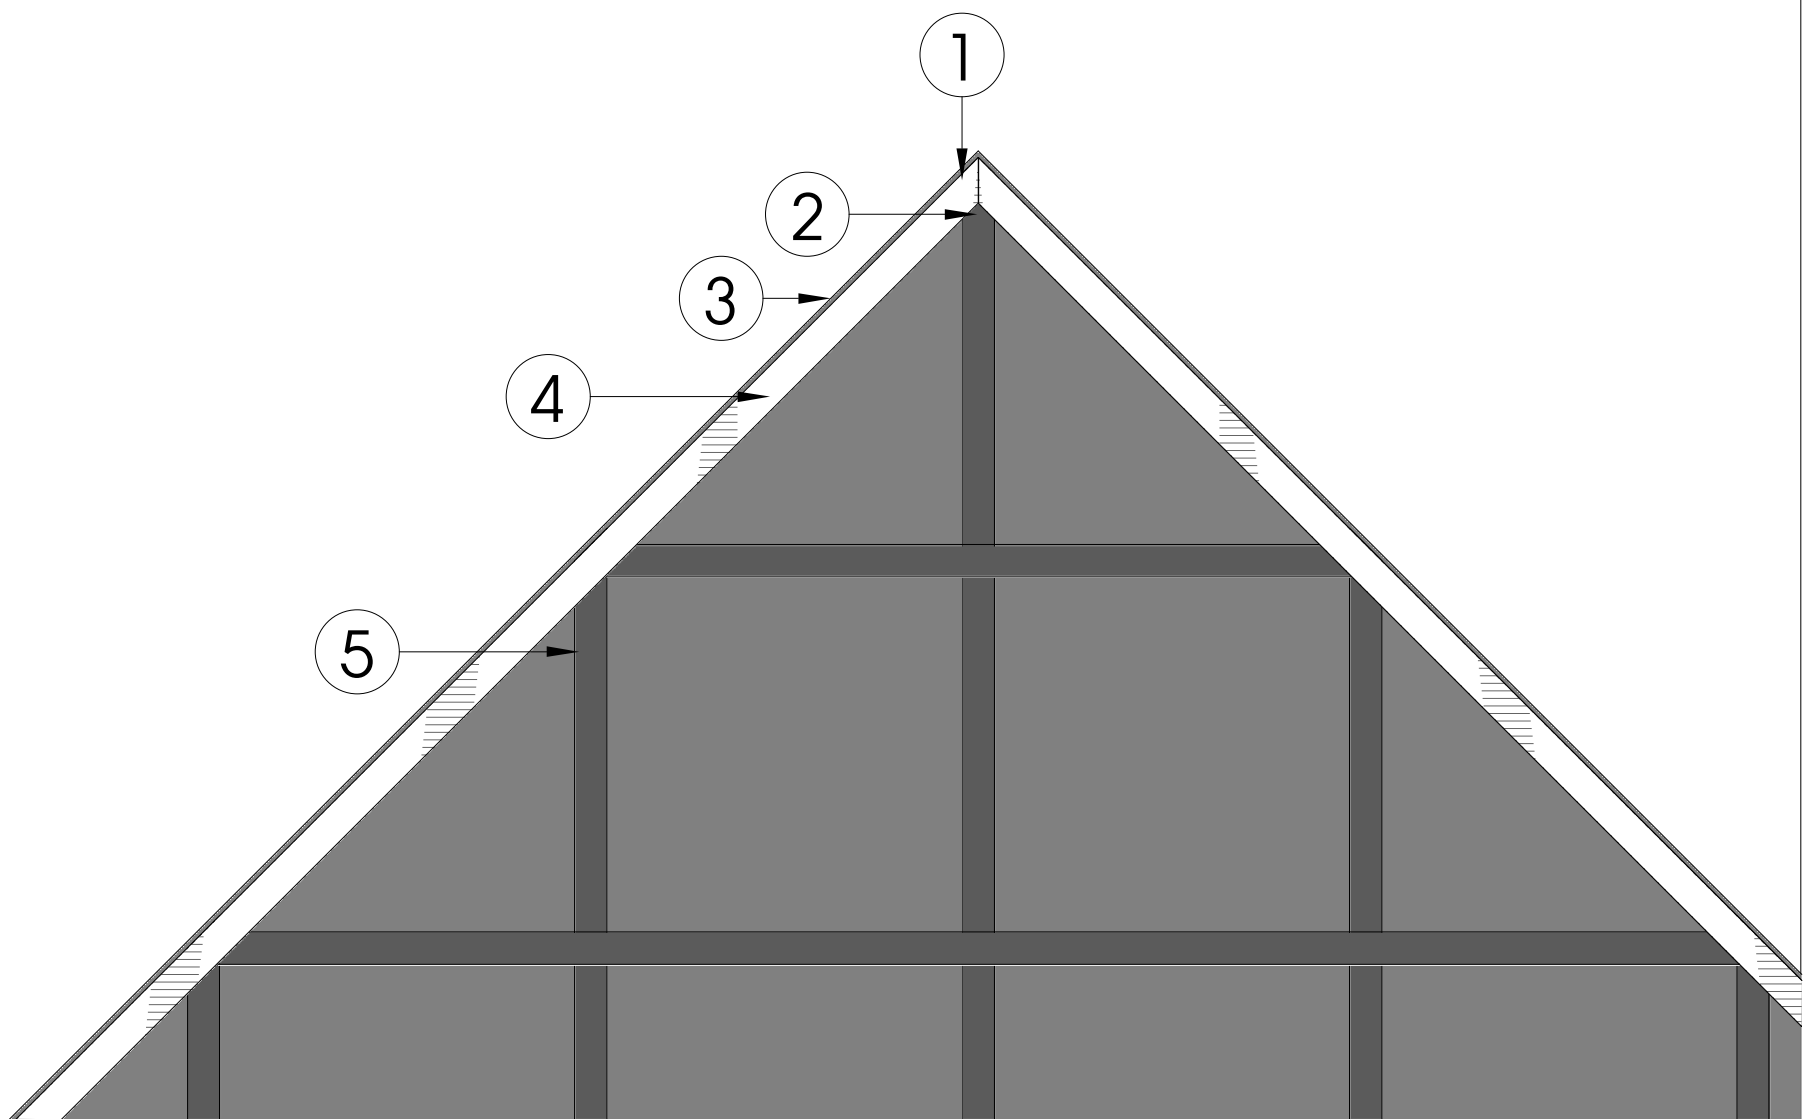

1 - Perforated Closure  
(behind top batten)  
2 - Battens at 600mm  
centres  
3 - 10mm Gap

4 - Batten running up the  
edges to support the  
board ends  
5 - Cross battens at 600mm  
centres